


DIMENSIONS SHOWN ARE TYPICAL. SEE ONLINE
INSTALLATION GUIDELINES FOR MORE DETAIL.

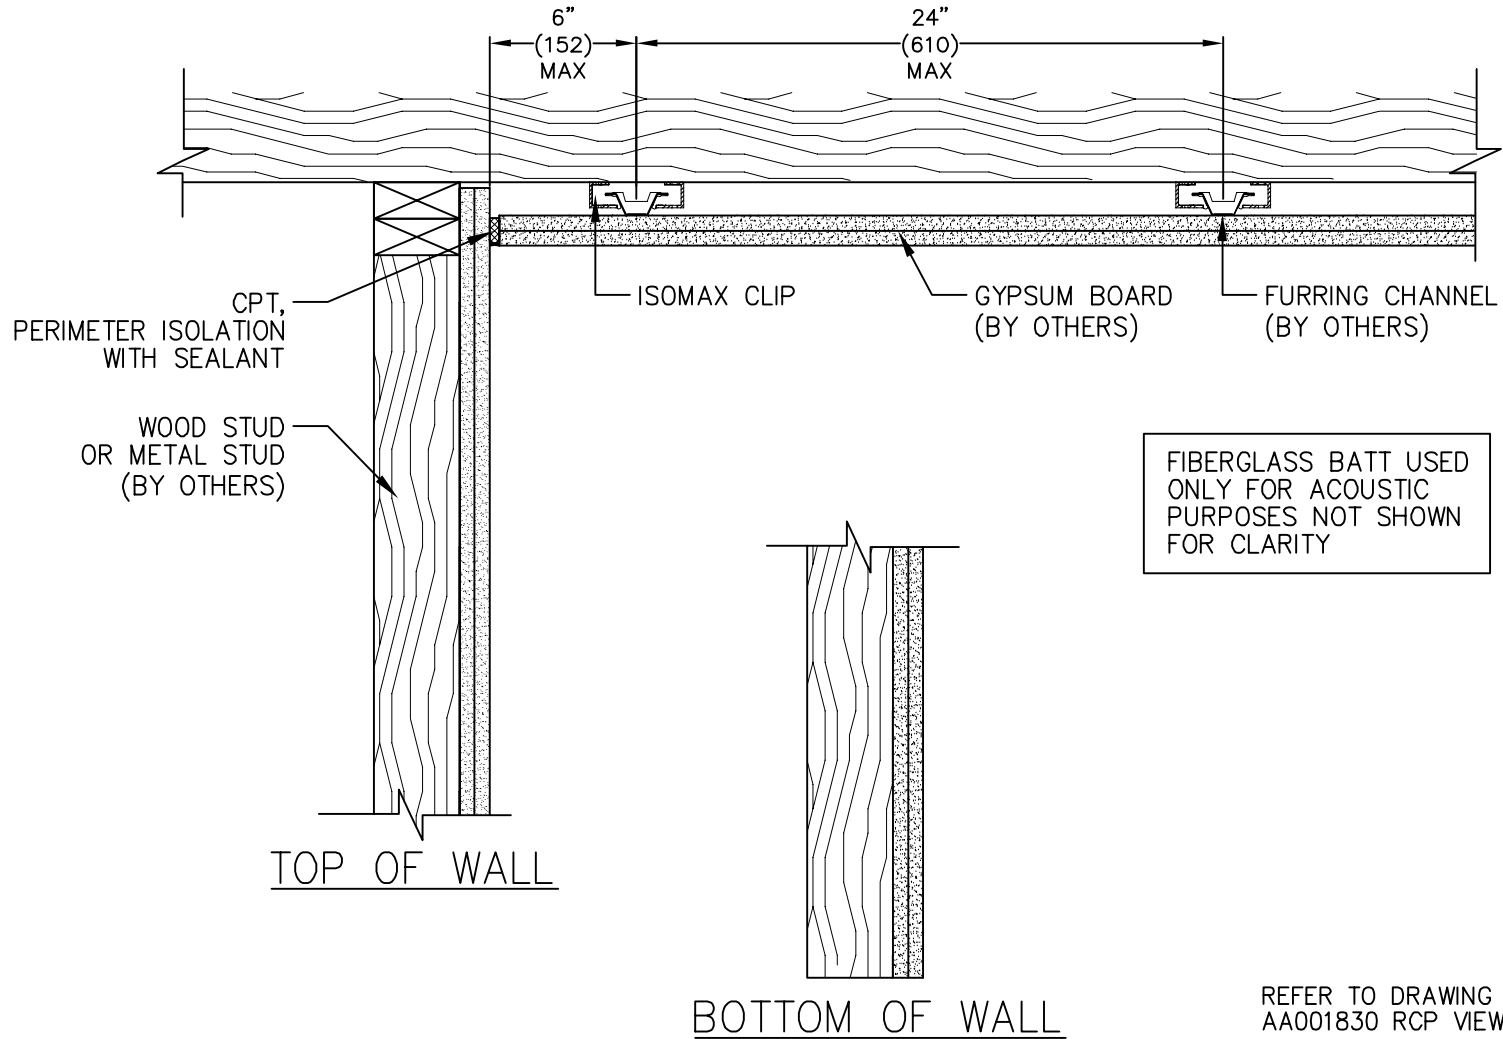

REFER TO DRAWING AA001808 FOR PLAN /
AA001830 RCP VIEWS

DIMENSION FORMAT: IN (mm)



TITLE

ISOMAX CLIPS
ISOLATED CEILINGS

LAST DATE
REVISED
04/24/14

REVISED BY
MDV

DRAWING NO.
AA001805

AA