


DIMENSIONS SHOWN ARE TYPICAL. SEE ONLINE INSTALLATION GUIDELINES FOR MORE DETAIL.

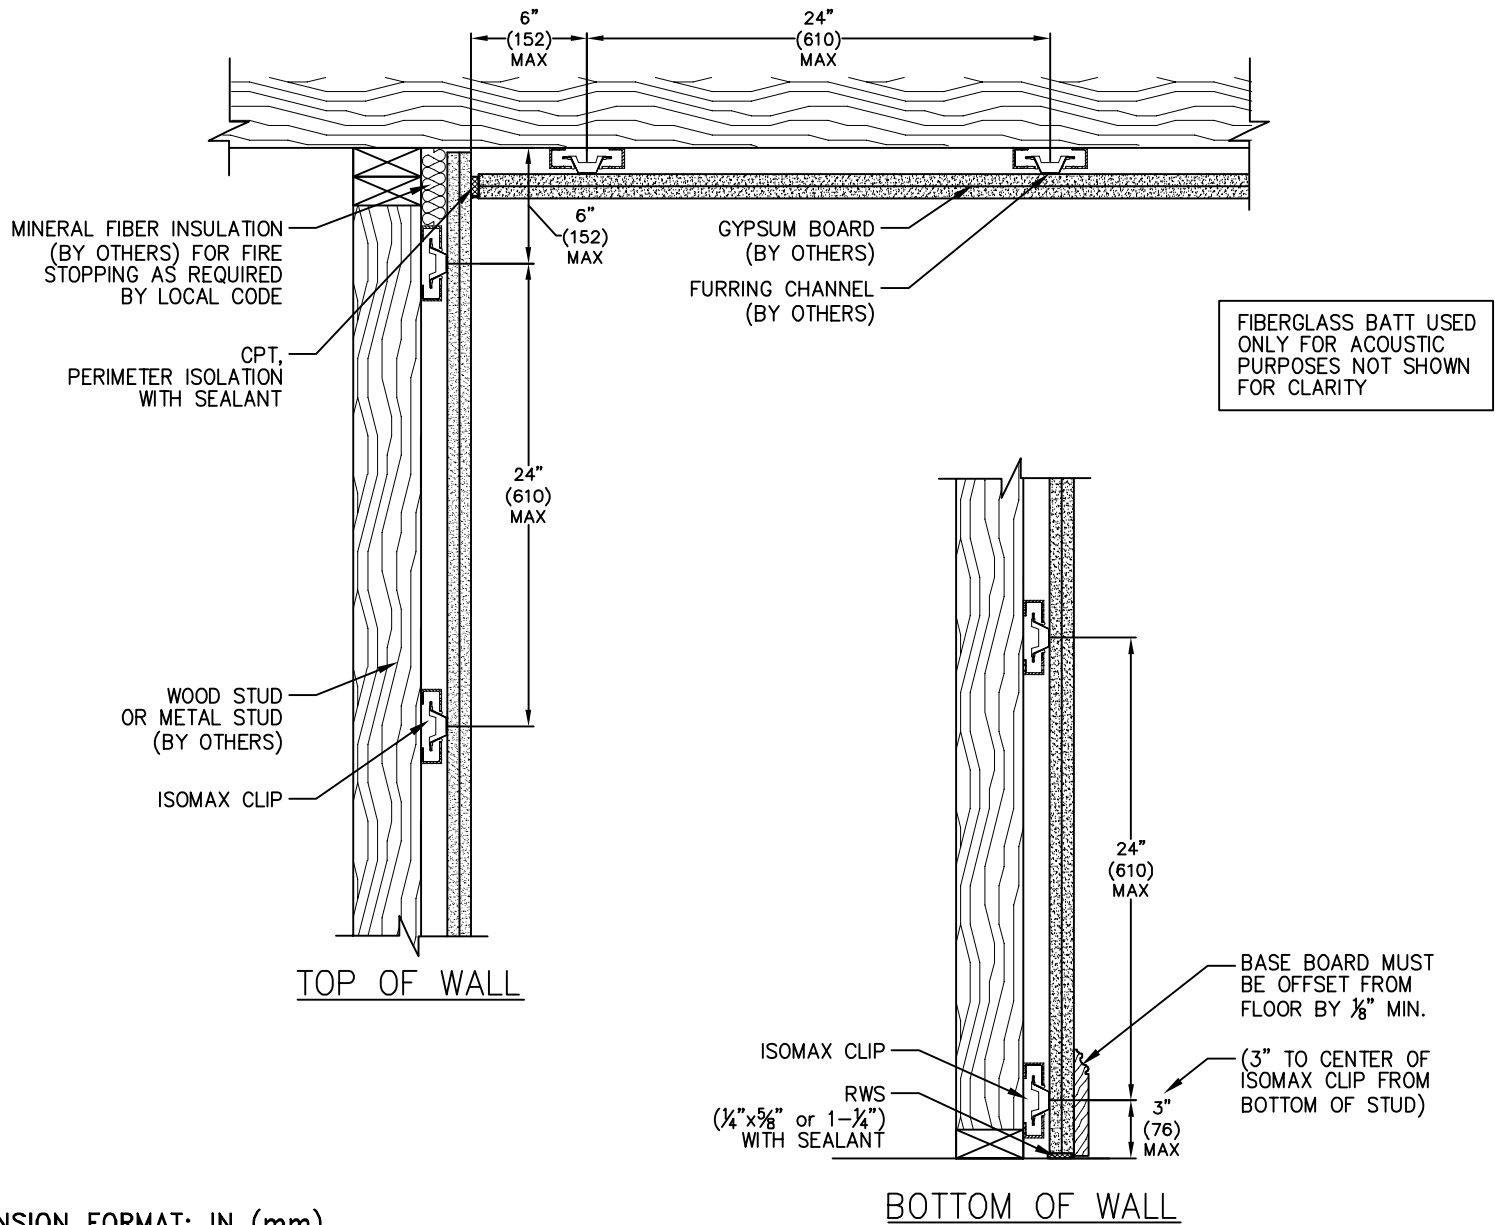

DIMENSION FORMAT: IN (mm)

REFER TO DRAWING AA001808 FOR PLAN / AA001829 ELEVATION VIEWS



TITLE
**ISOMAX CLIPS
 ISOLATED WALLS
 AND CEILINGS**

LAST DATE
 REVISED
01/07/14

REVISED BY
TJM

DRAWING NO. AA
AA001806