


HANGER TYPE	SPRING COLOR	SPRING RATE
ICC-24	BLUE	23#
ICC-37	WHITE	37#
ICC-50	GREEN	52#
ICC-75	BLACK	77#
ICC-100	GRAY	102#
ICC-150	RED	150#
ICC-210	BROWN	206#

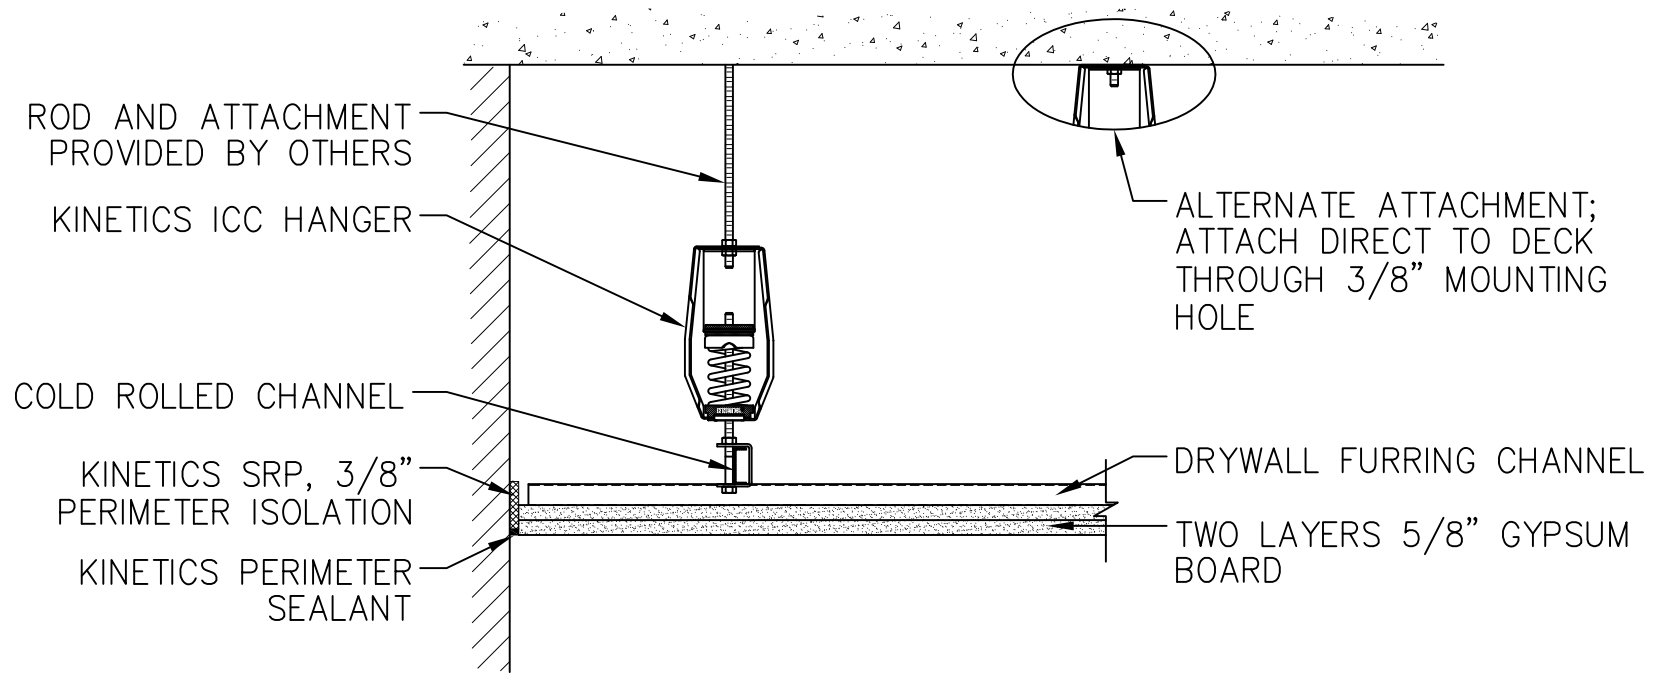

DIMENSION FORMAT: IN (mm)



TITLE TYPICAL CONSTRUCTION
ICC CEILING HANGER
AT PERIMETER

LAST DATE
REVISED
01/29/15

REVISED BY
TJM

DRAWING NO.
AA001910

AA