
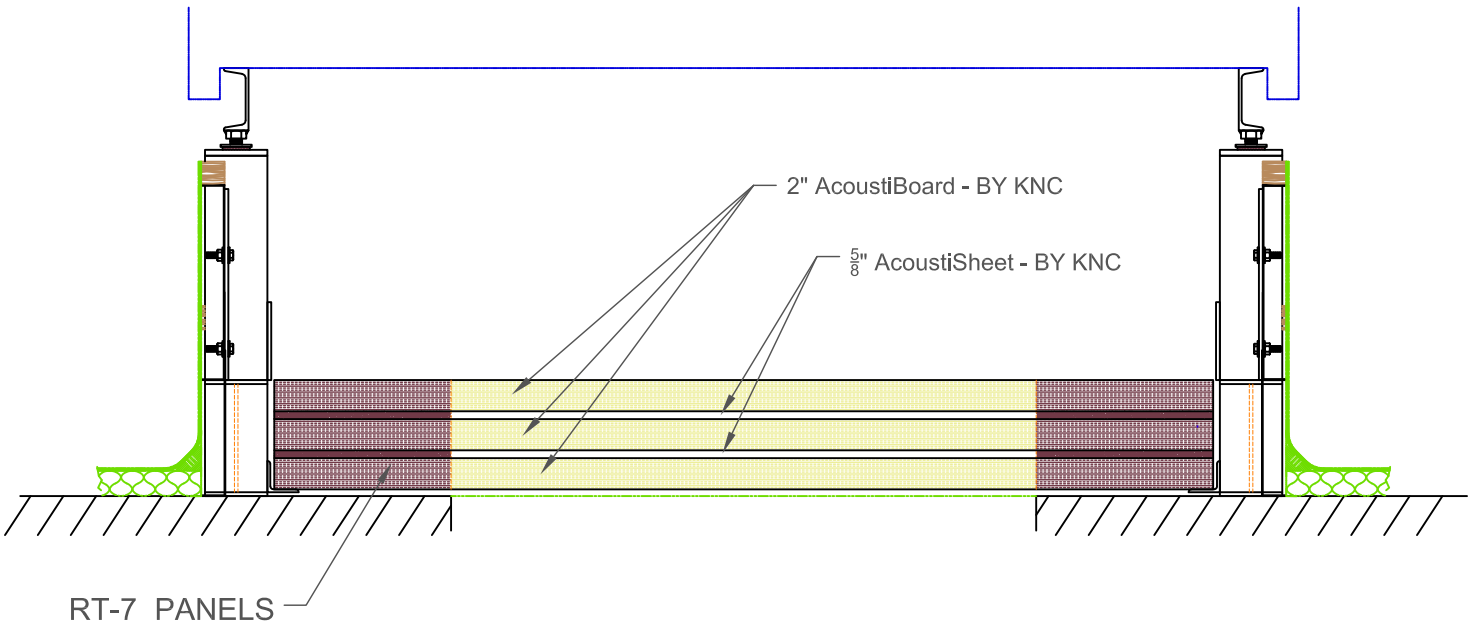


ESR ISOLATION CURB RT-7 FLOOR

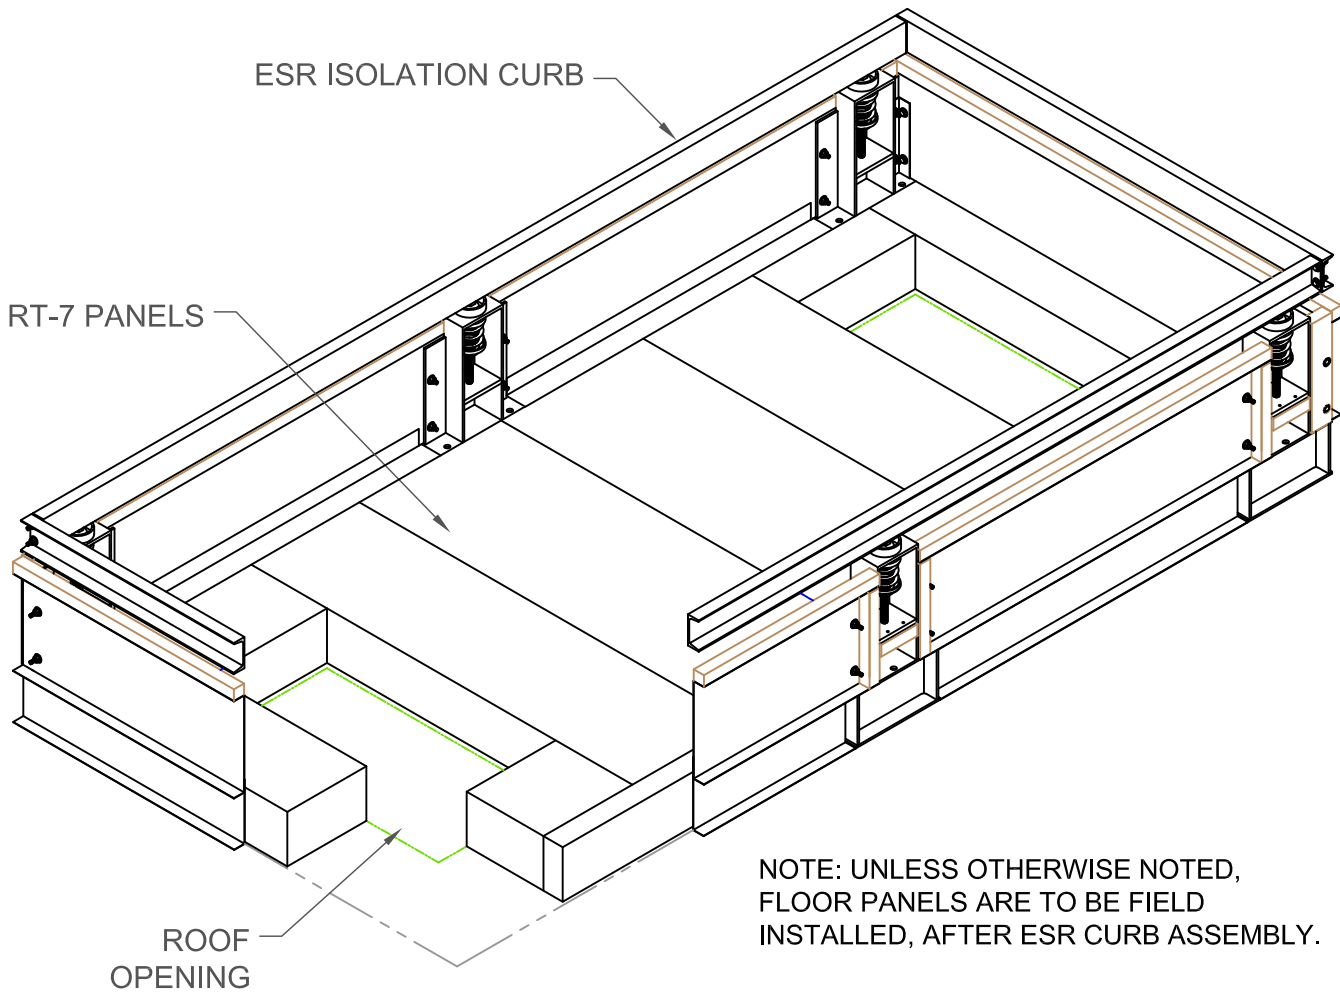

Transmission Loss dB									
Frequency Hz	63	125	250	500	1000	2000	4000	8000	STC
Calculated TL	16*	24	26	32	42	56	62	59*	37

*ASHRAE HANDBOOK 2017, CHAPTER 8, EQUATION 39