


STRUCTURAL NOTE:

STRUCTURAL SLAB F- NUMBERS
FF - FLOOR FLATNESS NUMBER
SPECIFIED OVERALL VALUE = 38
MINIMUM LOCAL VALUE = 25

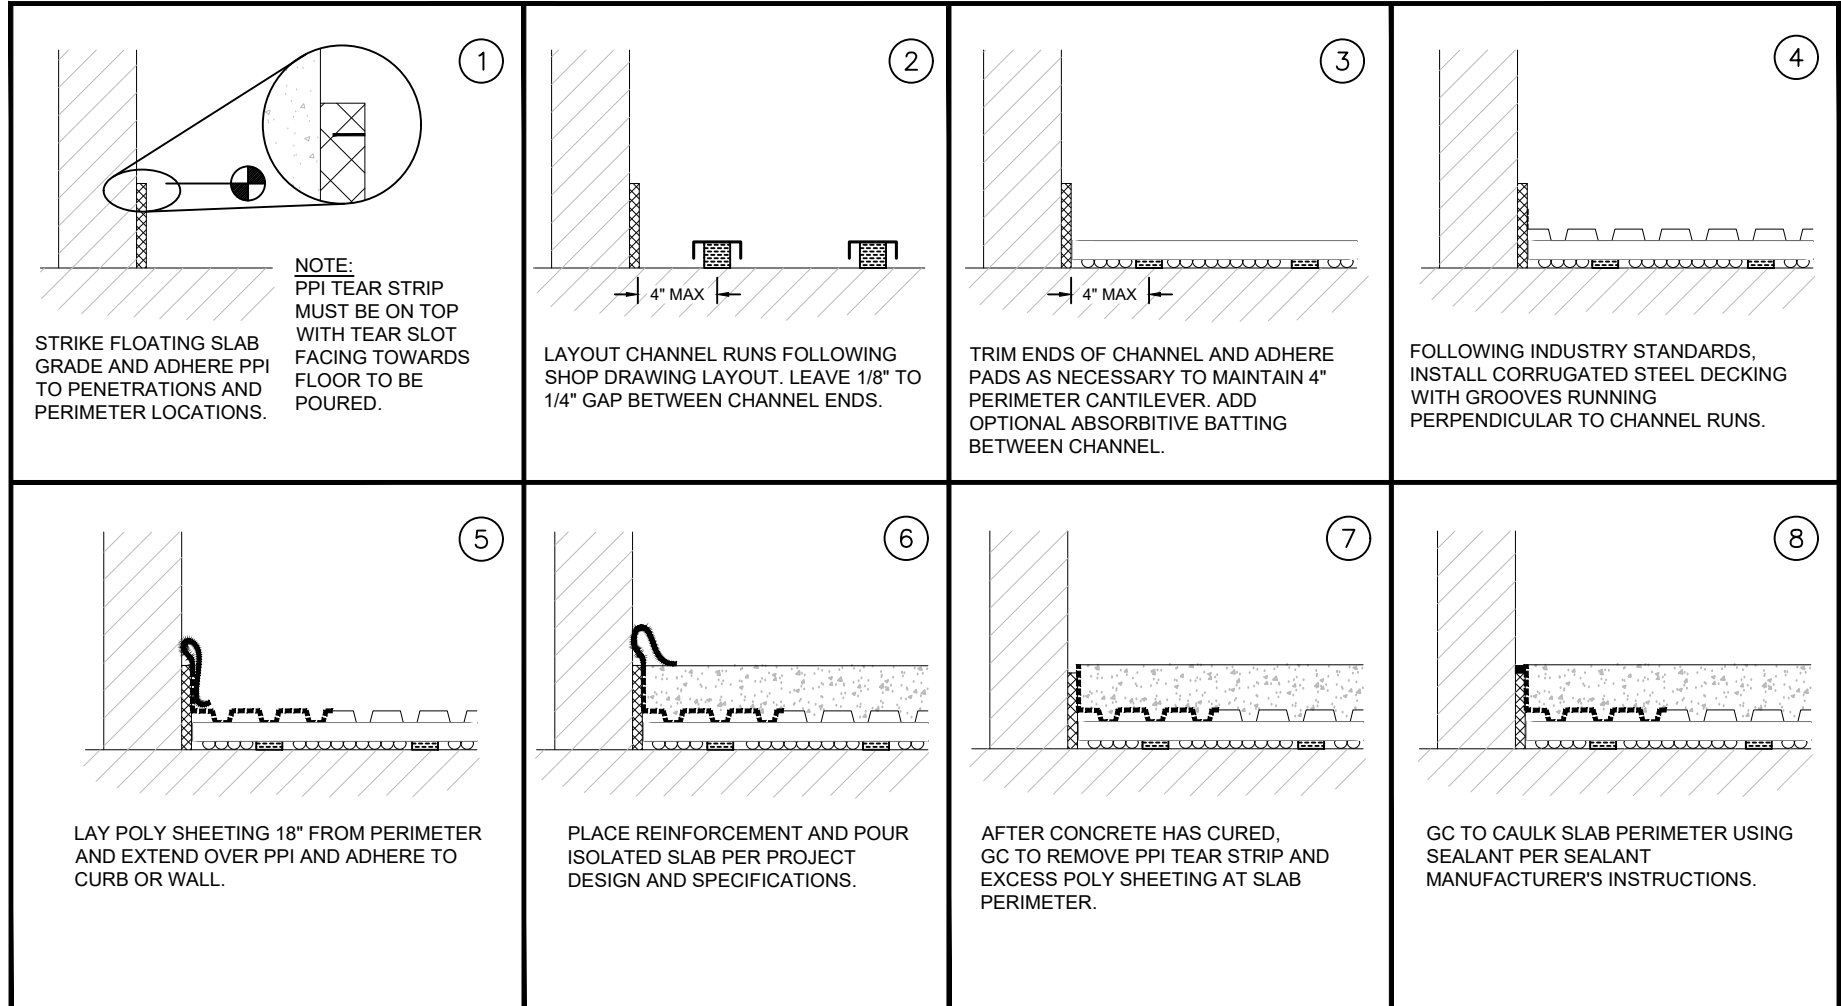

DIMENSION FORMAT: IN [mm]

SCALE: N.T.S.



FIC CONCRETE ISOLATED SLAB:
INSTALLATION SEQUENCE

Revised
10/16/19

Drawing No.
AA002036

kineticsnoise.com/fic/concrete