


UNISTRUT® ATTACHED TO DECK

* FIBERGLASS INSULATION IN CAVITY, TYPICAL. REMOVED FOR DETAIL CLARITY.

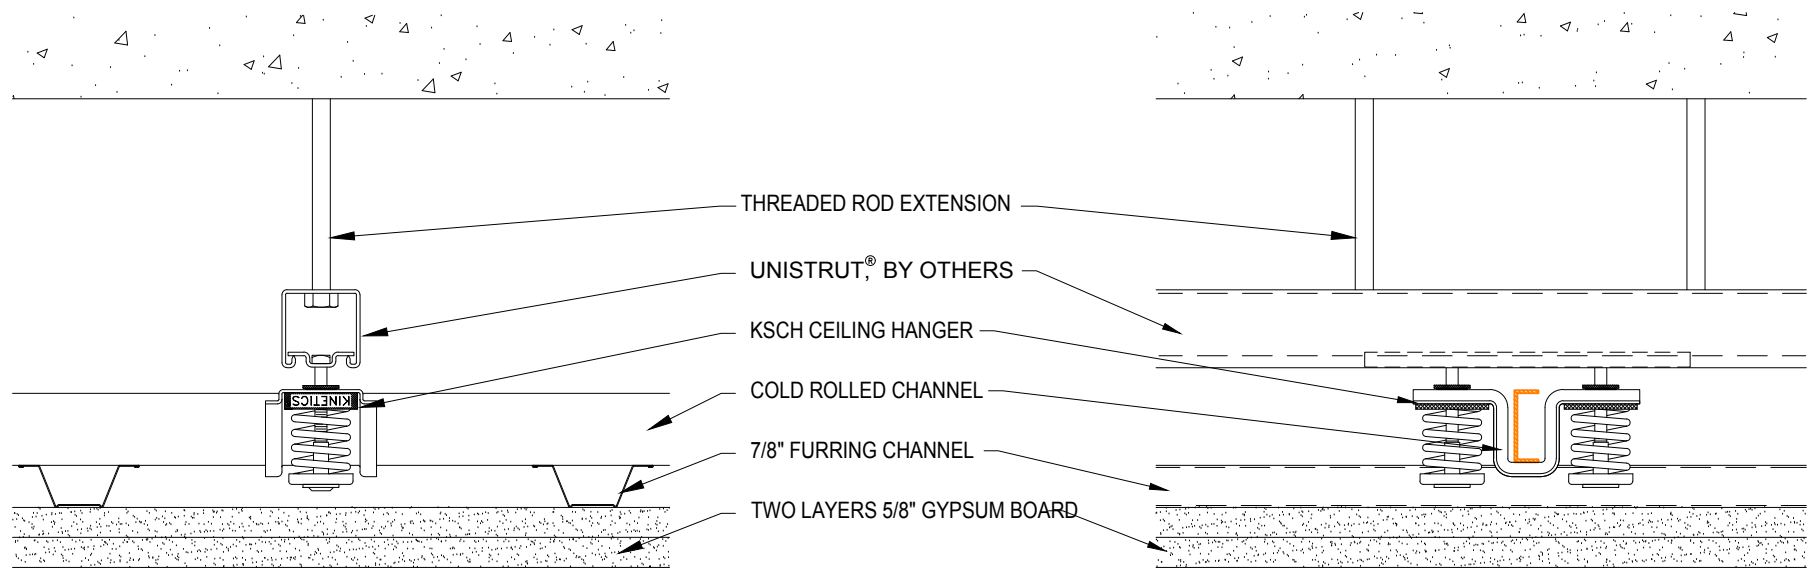

TRAPEZE UNISTRUT® AS REQUIRED

DIMENSION FORMAT: IN

SCALE: 3" = 1'-0"



KSCH WITH 1 5/8"
UNISTRUT® CHANNEL

Revised
6/22/2018

Drawing No.
AA001894

kineticsnoise.com/ksch