


# COOLING TOWER OR OTHER RAIL MOUNTED EQUIPMENT

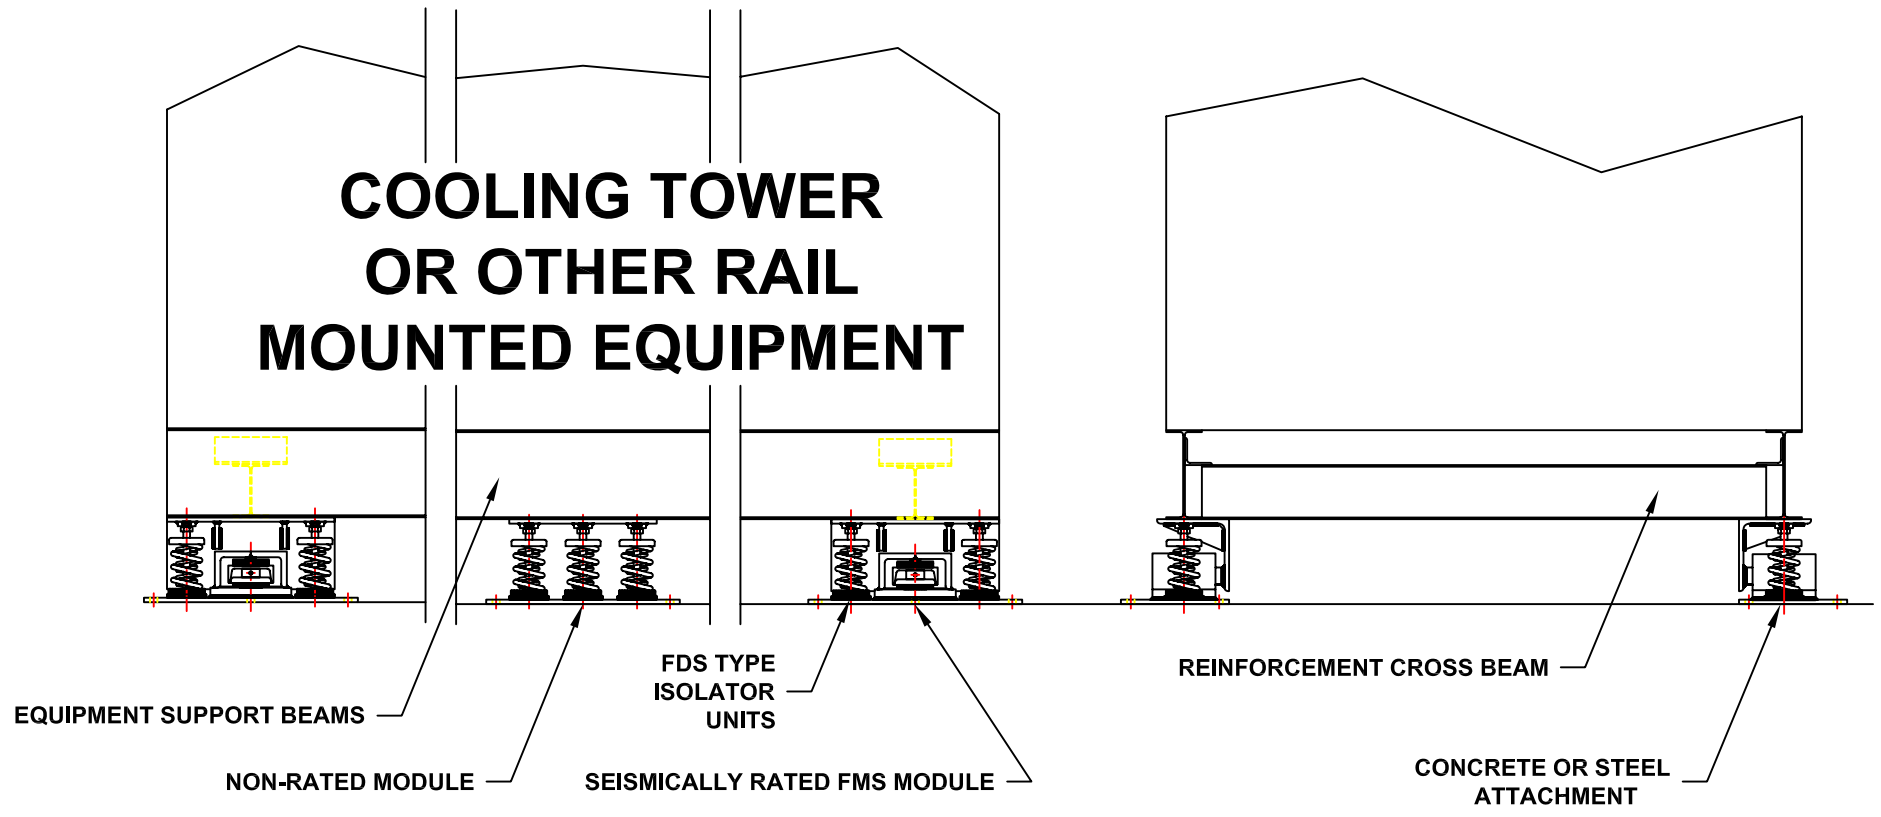

## FMS RAIL SUPPORT MODULE