




WIRE REINFORCED MORTAR BED, LIGHTWEIGHT CONCRETE

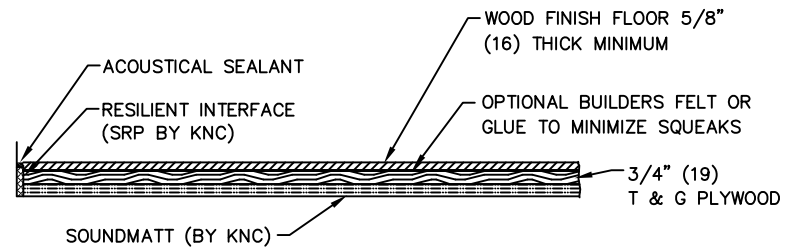


HARDWOOD FLOOR

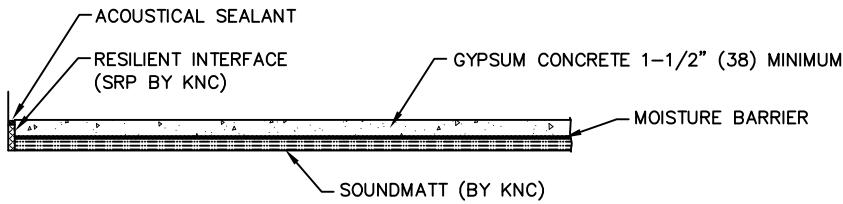


GYPSUM CONCRETE

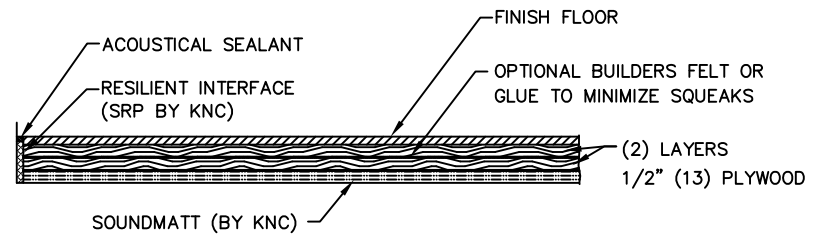

LAMINATE/ENGINEERED WOOD FLOOR

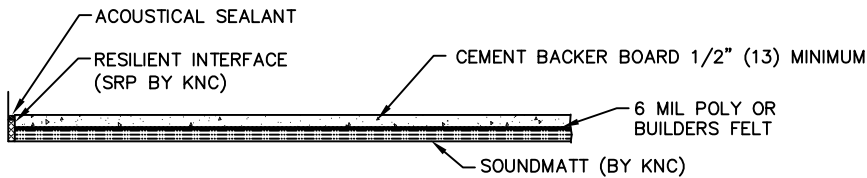

REINFORCED CEMENT BACKERBOARD

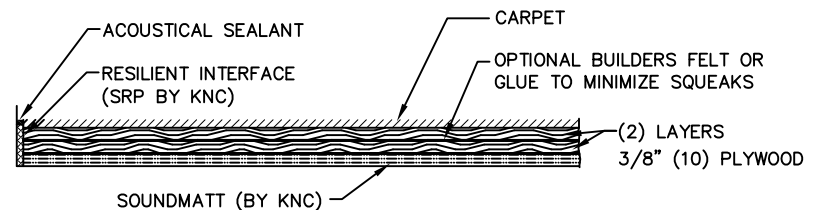

CARPET

SEE INSTALLATION GUIDELINES FOR FULL DETAILS

DIMENSION FORMAT: IN (mm)

SCALE: 1-1/2" = 1'-0"



ACCEPTED SOUNDMATT
FLOOR ASSEMBLIES

Revised
07/10/19

Drawing No.
AA002032

kineticsnoise.com/soundmatt