




CARPET OR ENGINEERED WOOD FLOOR

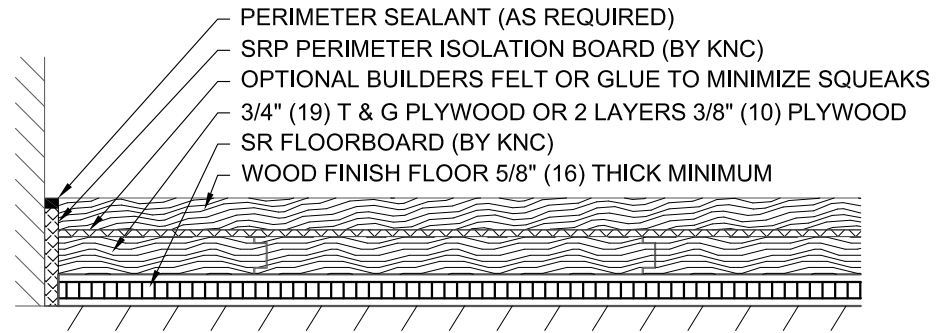


NAIL OR GLUE DOWN HARDWOOD FLOOR

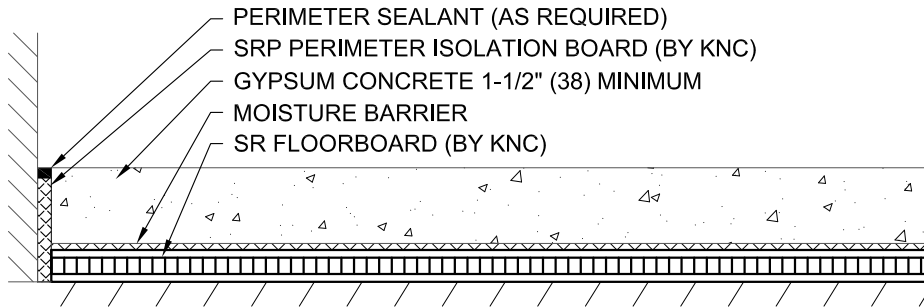

GYPSUM CONCRETE

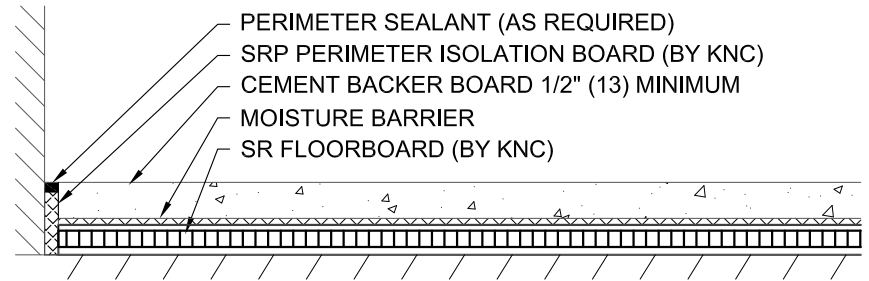

REINFORCED CEMENT BACKERBOARD

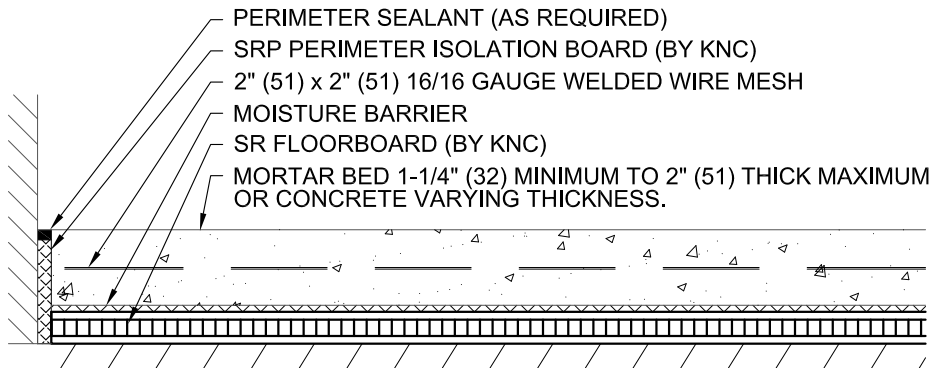

WIRE REINFORCED MORTAR BED OR CONCRETE

SEE INSTALLATION GUIDELINES
FOR FULL DETAILS

DIMENSION FORMAT: IN (mm)

SCALE: NOT TO SCALE



ACCEPTED SR FLOORBOARD FLOOR ASSEMBLIES

Revised
10/16/2019

Drawing No.
AA001844

kineticsnoise.com/sr