
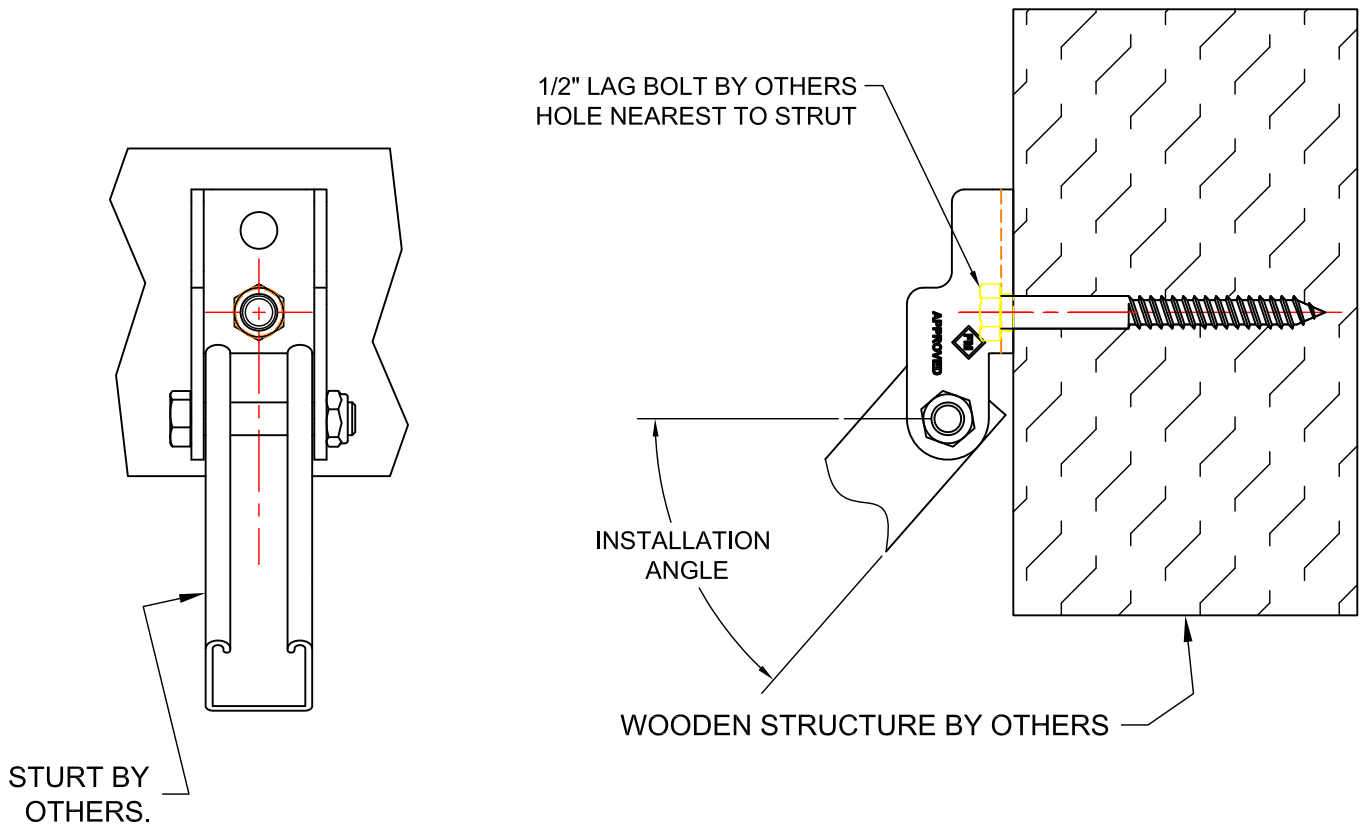


QUAKESTRUT-1 WOOD ATTACHMENT DETAIL

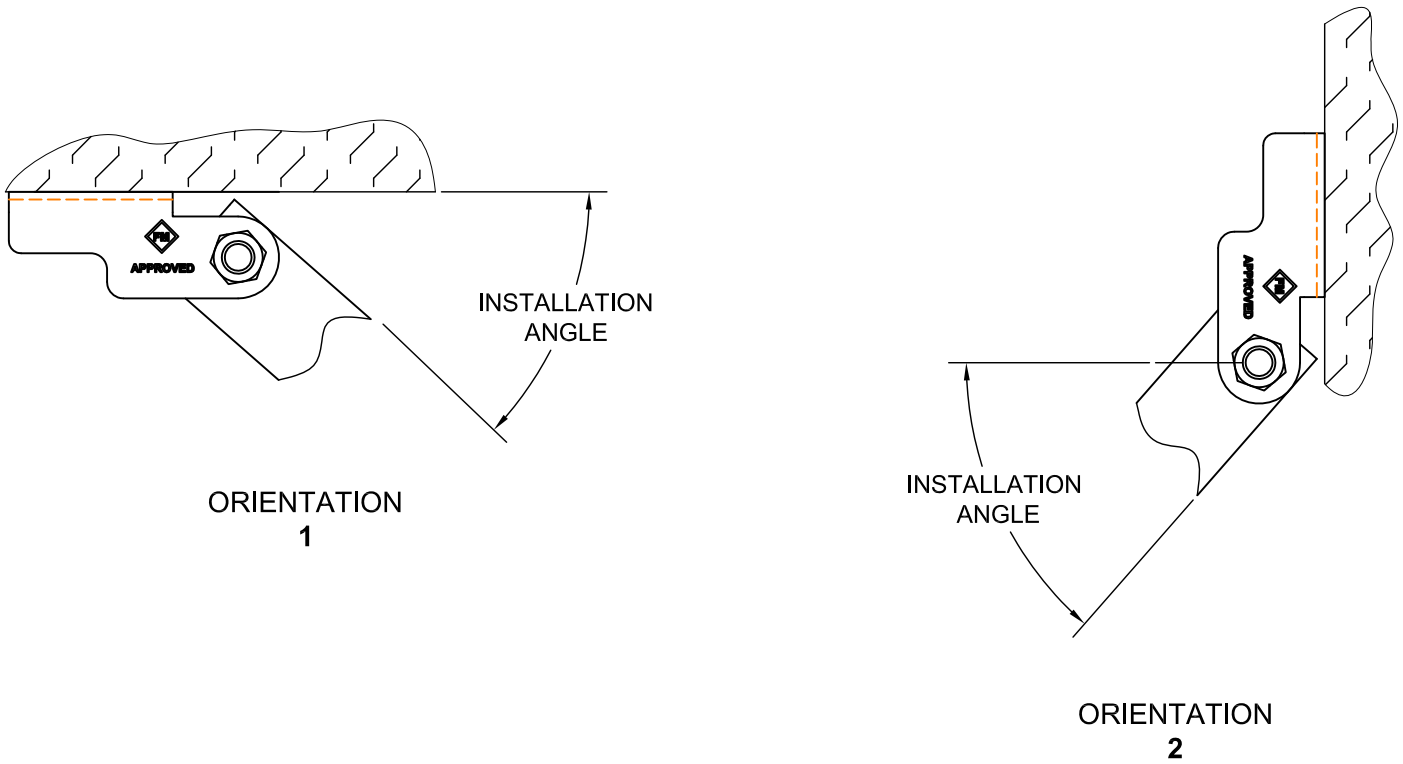

By: GAH
 Date: 8/16/2019
 Revised: /

Drawing No:
 S-90.385-