



WIRE REINFORCED MORTAR BED, LIGHTWEIGHT CONCRETE - OPTION A

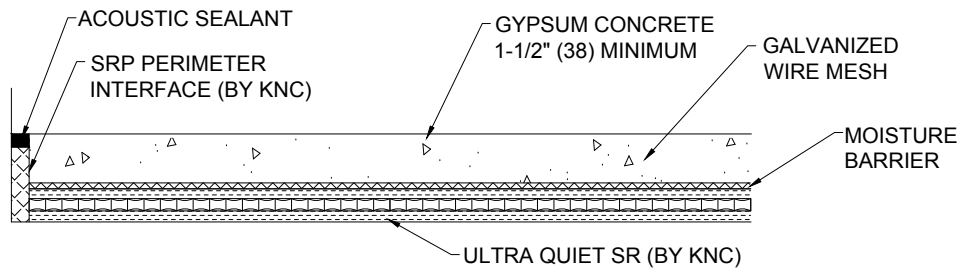

GYPSUM CONCRETE - OPTION B

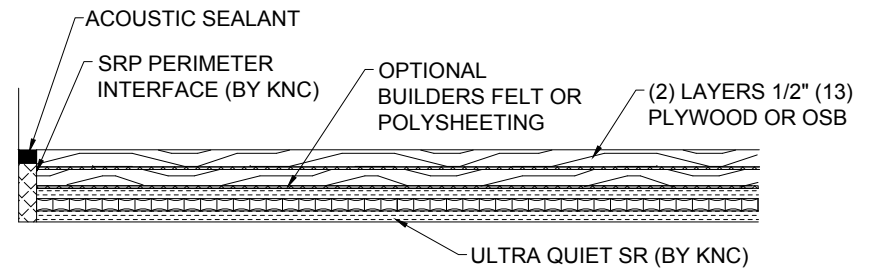

PLYWOOD OR OSB - OPTION C

SEE INSTALLATION GUIDELINES FOR FULL DETAILS

DIMENSION FORMAT: IN [mm]

SCALE: N.T.S.



ACCEPTED ULTRA QUIET SR ISOLATED SUB-FLOOR ASSEMBLIES

Revised  
3/21/2019

Drawing No.  
AA001845

[kineticsnoise.com/ultraquiet](http://kineticsnoise.com/ultraquiet)